

NO. NO.	DATE	DESCRIPTION	SCALE

**DLF Universal Limited**  
**DLF Centre, Saket, New Delhi.**  
**New Delhi-01**

PROJECT	TITLE	DESIGNED	DRAWN	CHECKED	APPROVED

**SYMBOL TABLE**


Control points (with ref No. & height)  
 Traveller T-3 225.256  
 Select Mt 225.119 Spot Level  
 Bench Mark **JMK 225.000**

Natural features & land cover:  
 Drainage:  
 Plain →  
 Relief:  
 Contour 224.8  
 225.2  
 225.6

Vegetation:  
 Scrub 0.1, 0.1  
 Low grass  
 Cultured features & land use:  
 Buildings: Perimeter  
 Plinth

Roads (with distance, stone, destination):  
 Metalled  
 Unmetalled  
 Kacha Road  
 10/8  
 Boundaries:  
 Wire fence  
 Wall  
 Part boundary Pillar

Utilities:  
 Lamp Post  
 Tank  
 Monpole  
 Sign Board  
 Gate

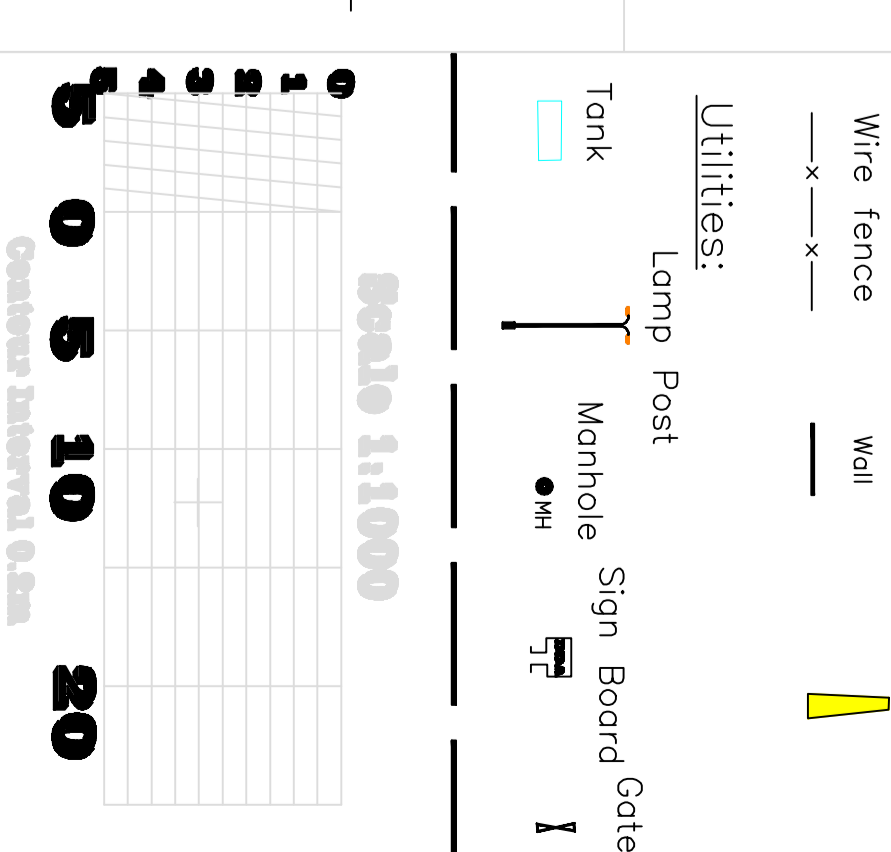

Direction of North  
 Origin of grid at 10000.00, 10000.00  
 Height datum 14.538 Above  
 Area: 30000000

**GRADEA PROJECT SERVICES**  
 145, Avenue 28, Jyoti, 411001 (Pune)  
 Ph: 91-11-28214158, Fax: 91-11-28214159

Order:  
 Instruments  
 Control map reproduction:  
 Details  
 Drawing Date:

Scale 1:1000  
 Contour Interval 0.5m