


# TOPOGRAPHICAL SURVEY AT RASHTRAPATI BHAWAN

## RASHTRAPATI BHAWAN

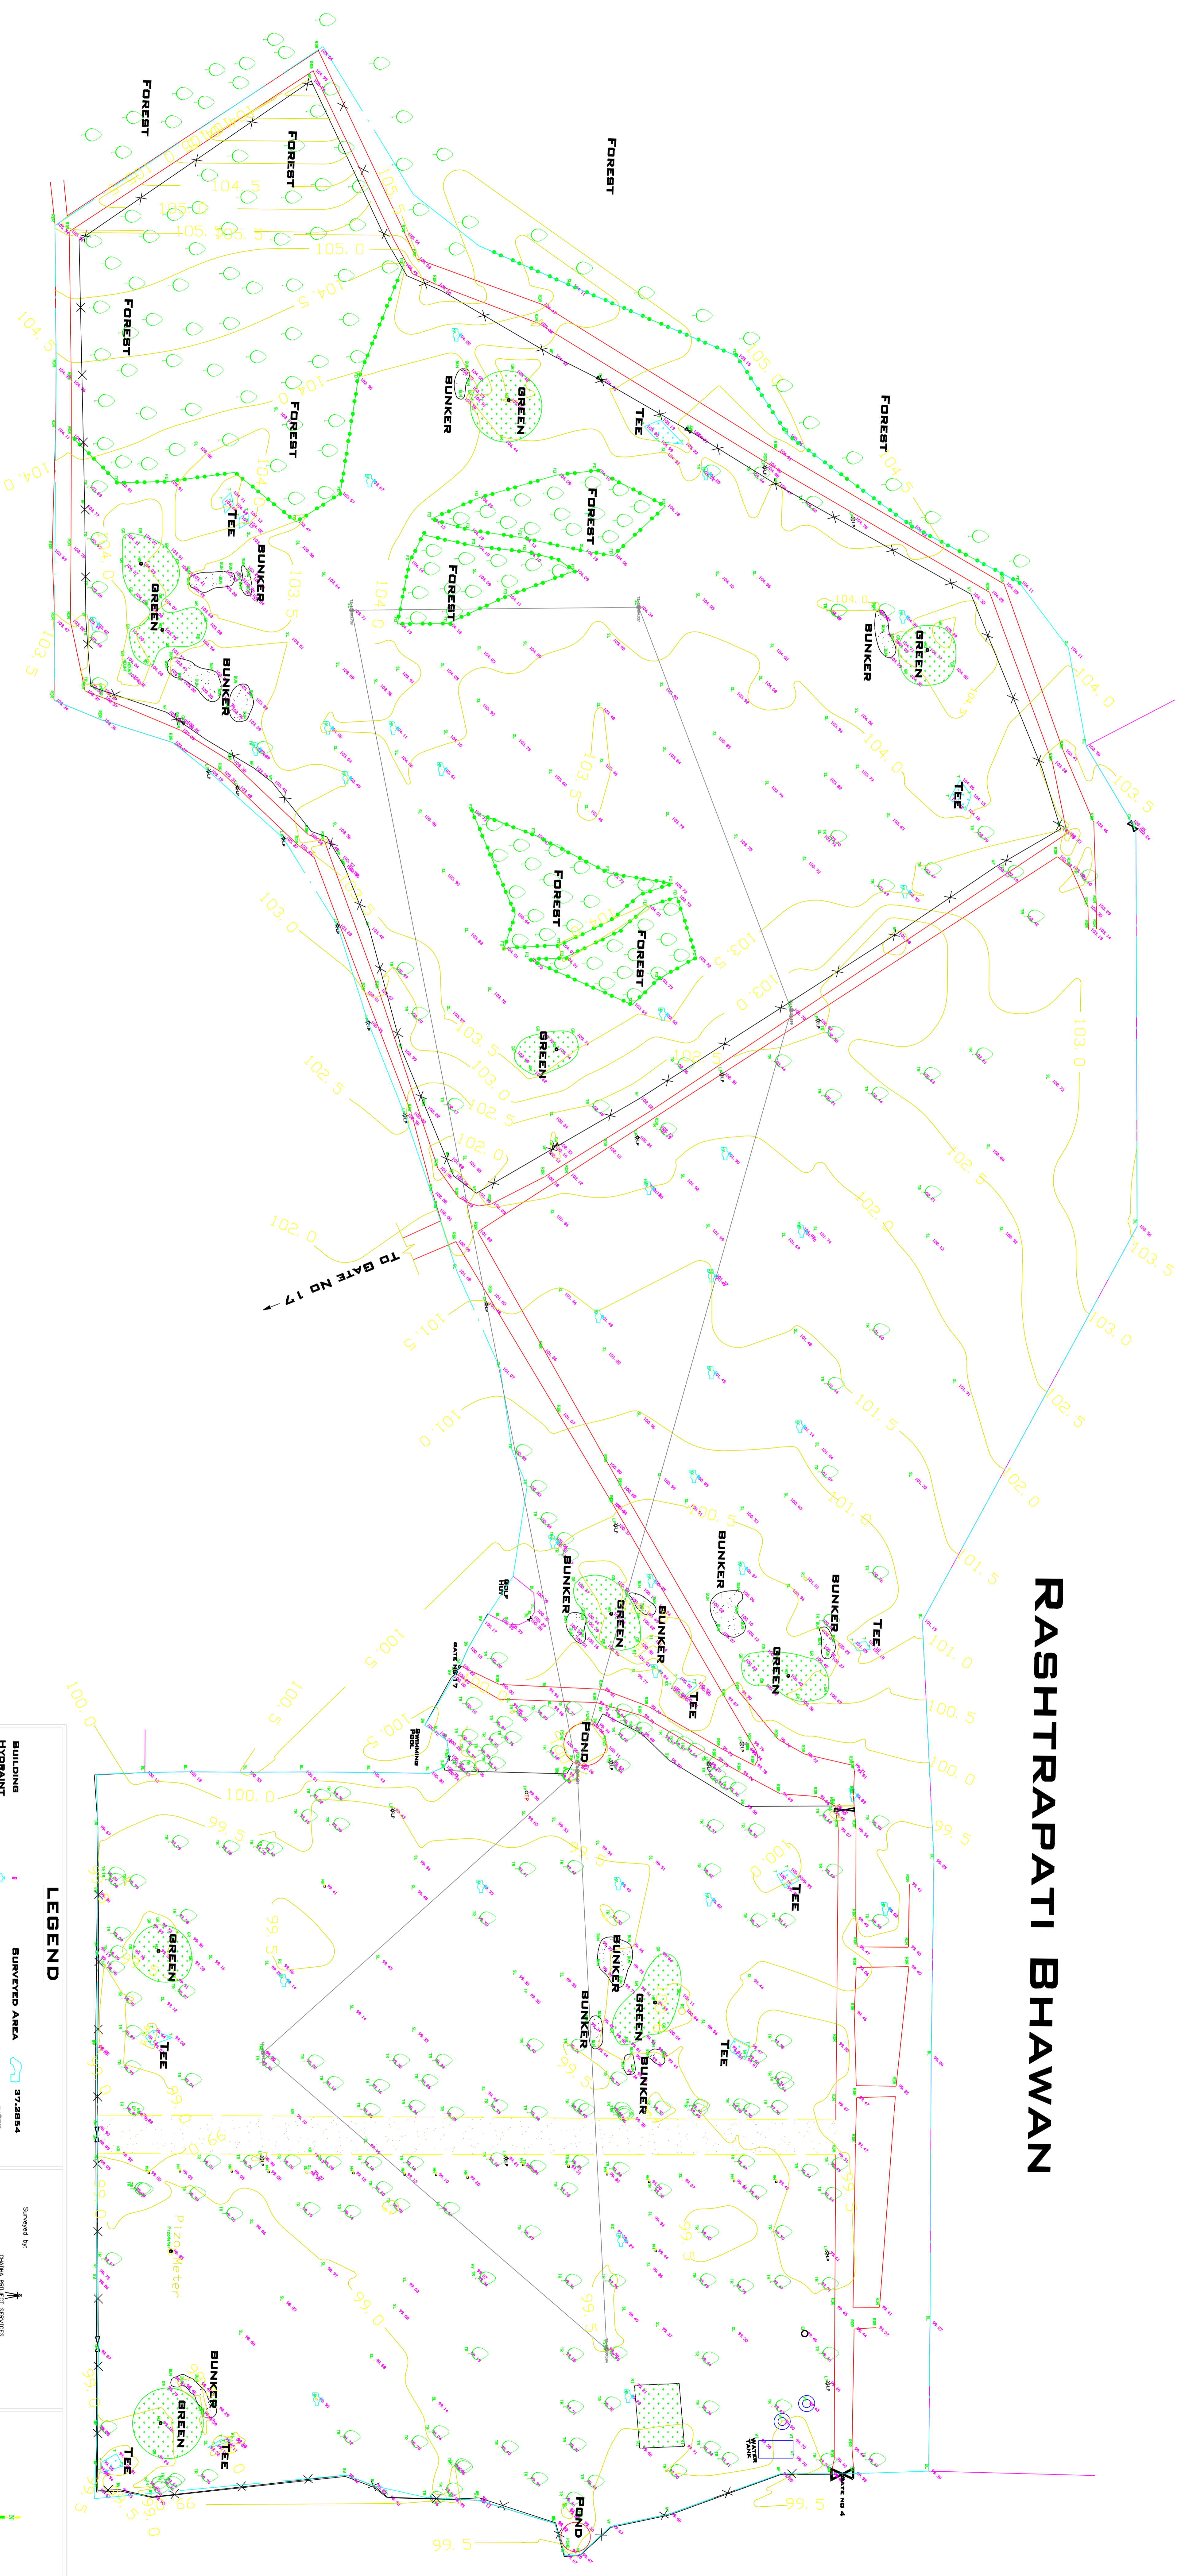

**LEGEND**

BUILDING	HYDRANT	TREE	ELECTRIC POLE	POND	TELEPHONE POLE	ROAD	KASHA ROAD	LAMP POST	MAIN HOLE
<b>SURVEYED AREA 37.2884</b>									
<b>TRAVESSE LINE/STATION</b>									
<b>FOREST LINE</b>									
<b>OTF TO GATE NO 17</b>									

 Scale: **1:1000**  
 Contour Interval: **0.5M**

CONTOUR INTERVAL 0.5M

1:1000 0 100 200 300 400 500